








su market

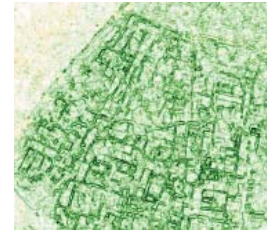


old town center




slum patterns

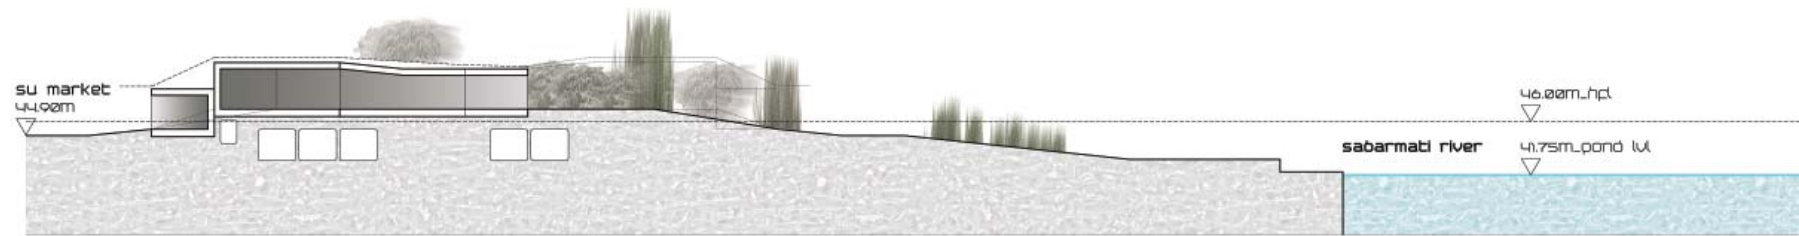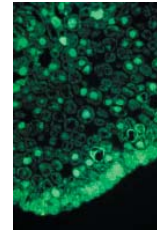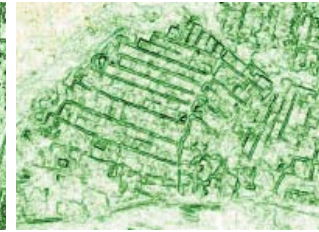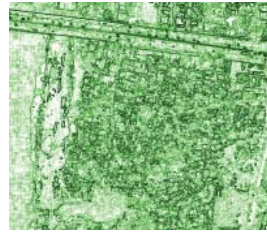


site longitudinal section scale 1/600

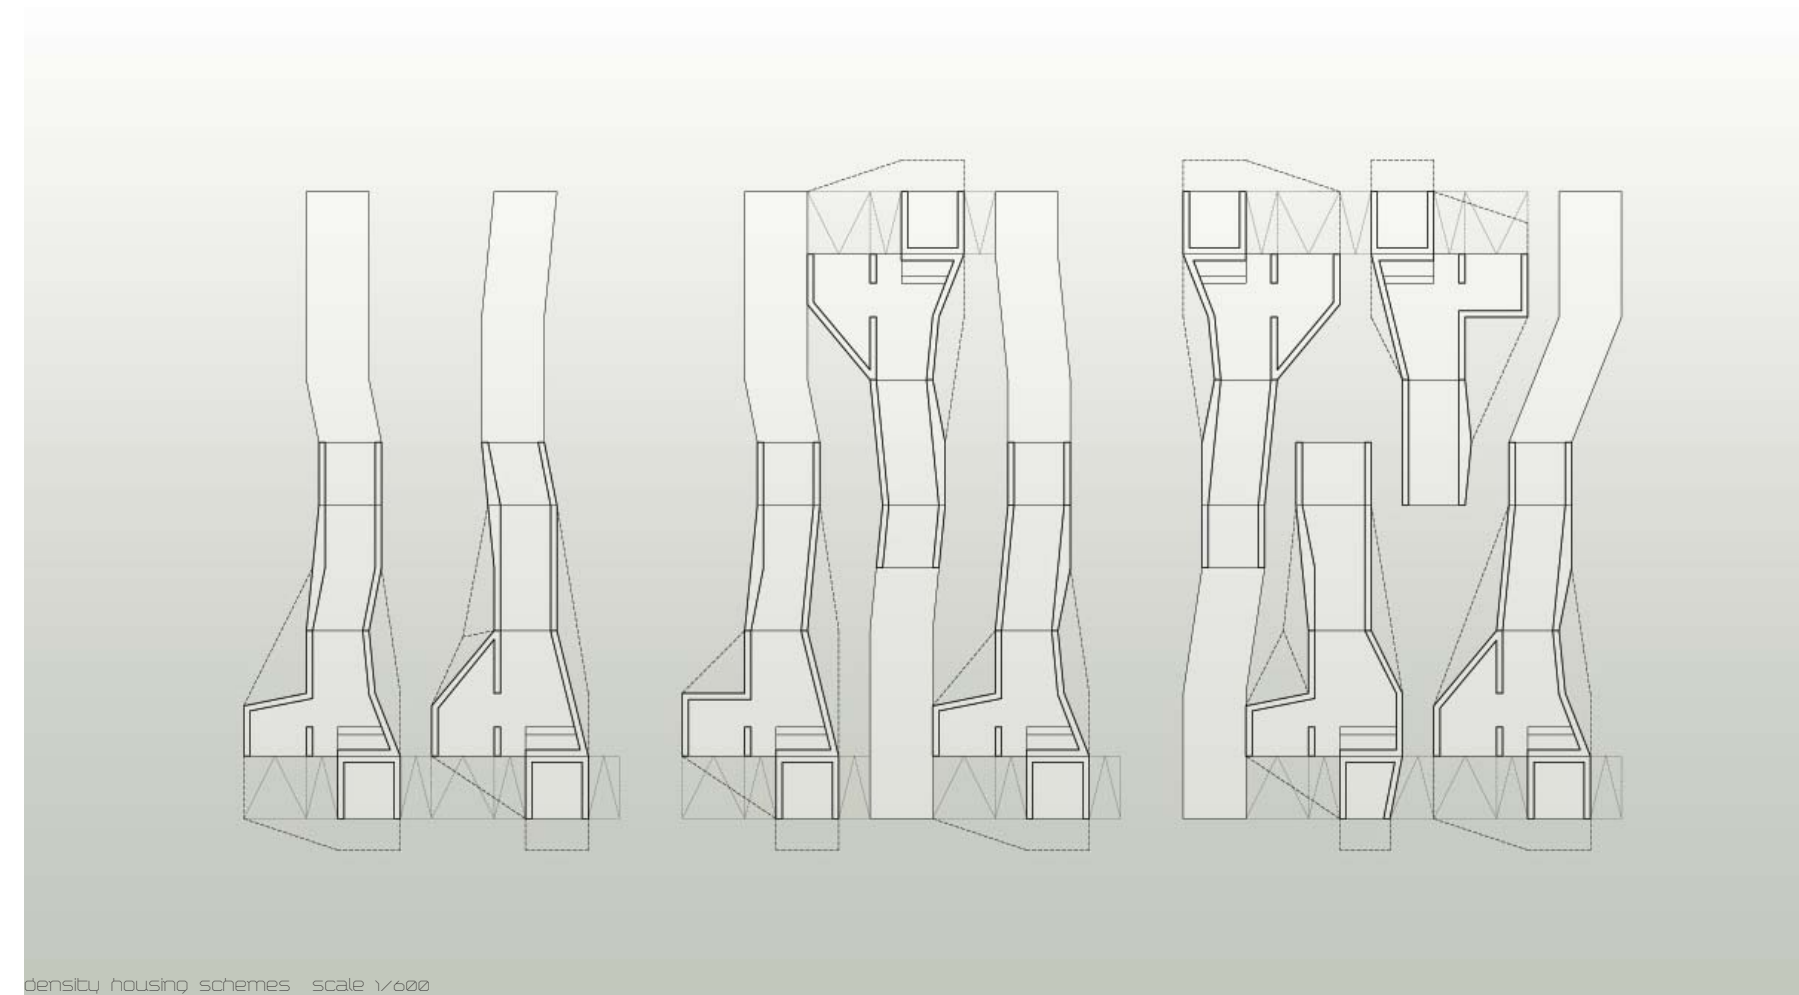

density housing schemes scale 1/600

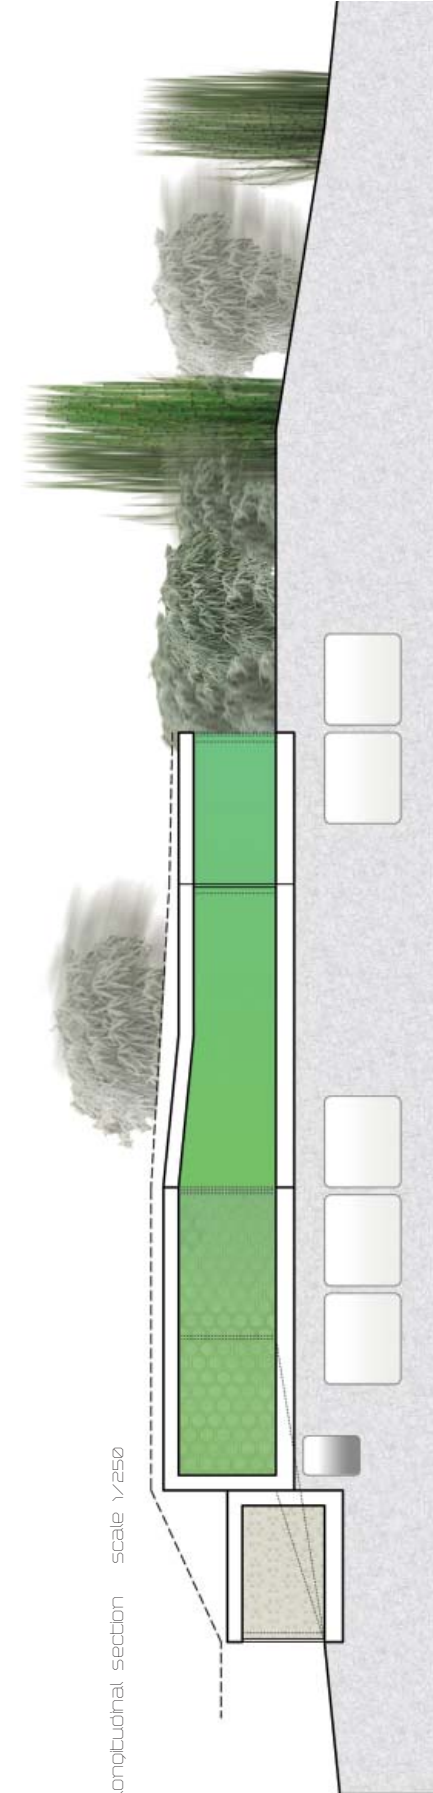

longitudinal section scale 1/250

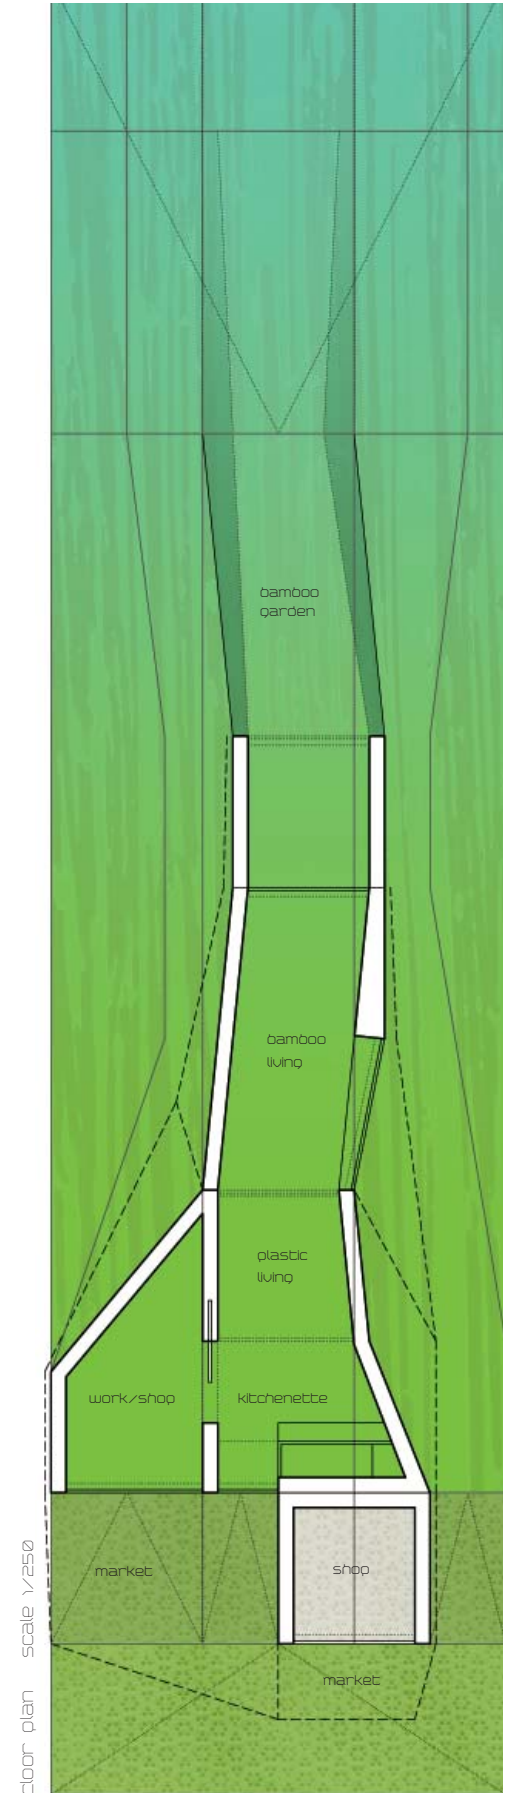

floor plan scale 1/250

bdcb78

iaac 2nd advanced architecture contest

the self-fab house